

BOREHOLE ABANDONMENT

Not to Scale

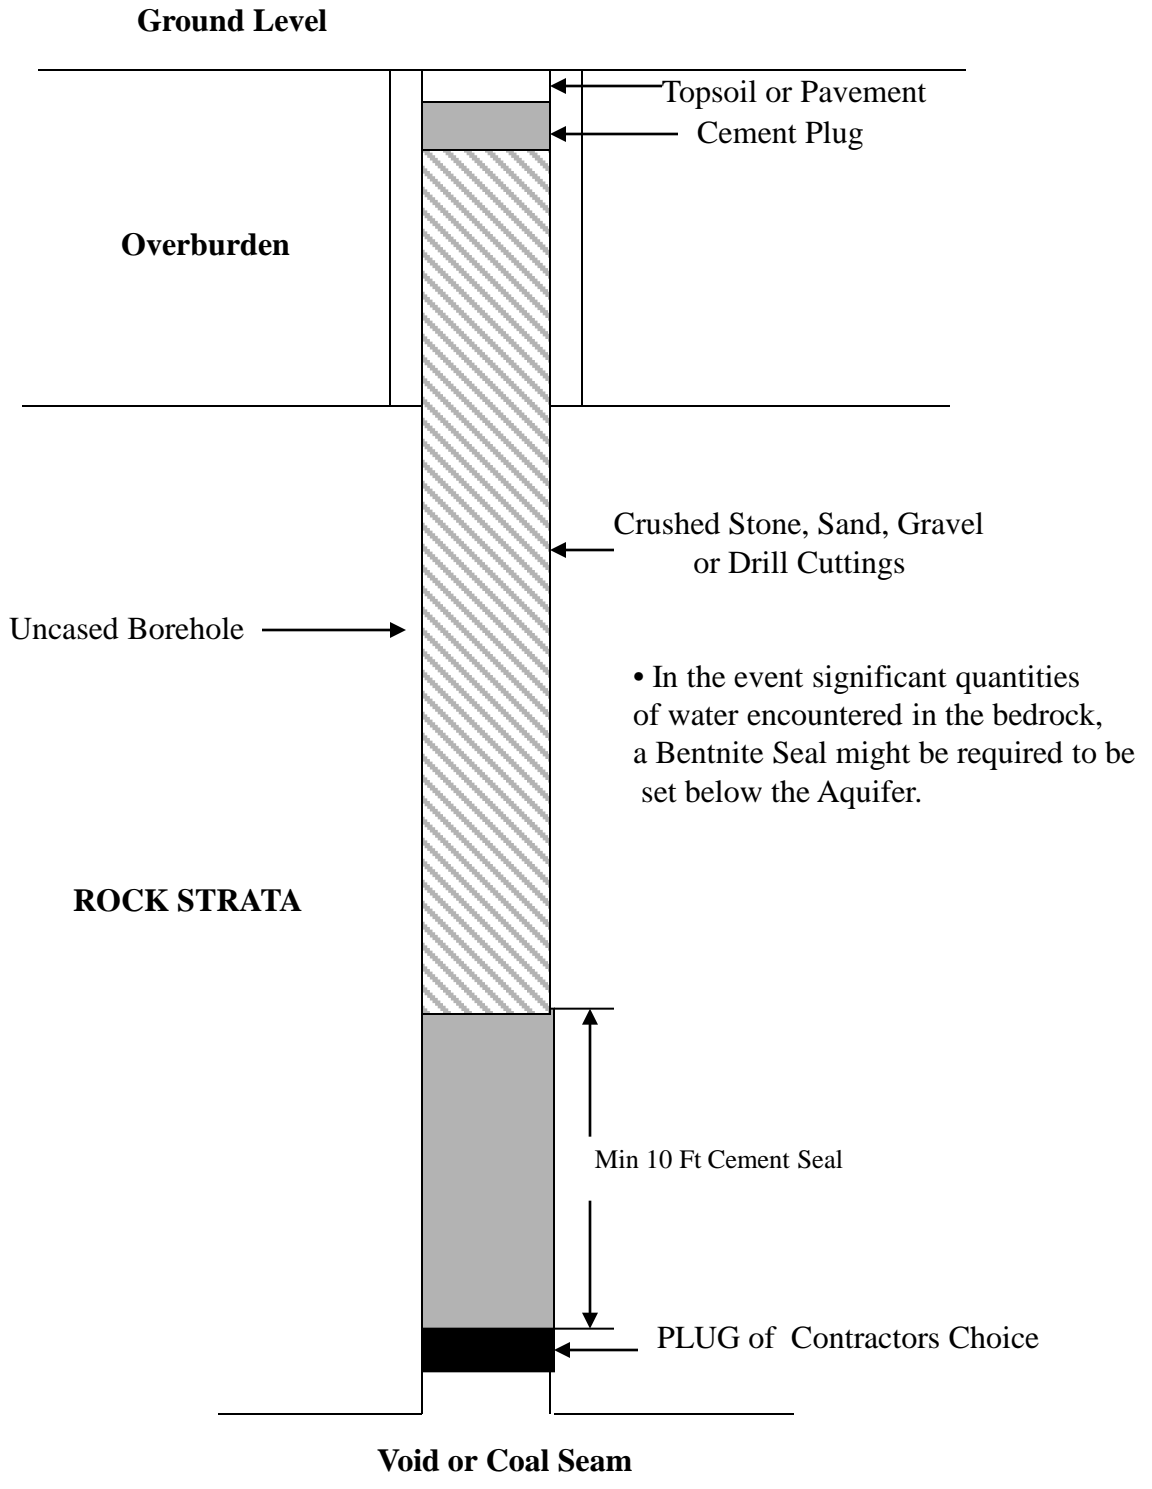


FIGURE NO. 3