

TYPICAL ABOVE GROUND LEVEL COMPLETION

Plastic or Steel Casing

(not to scale)

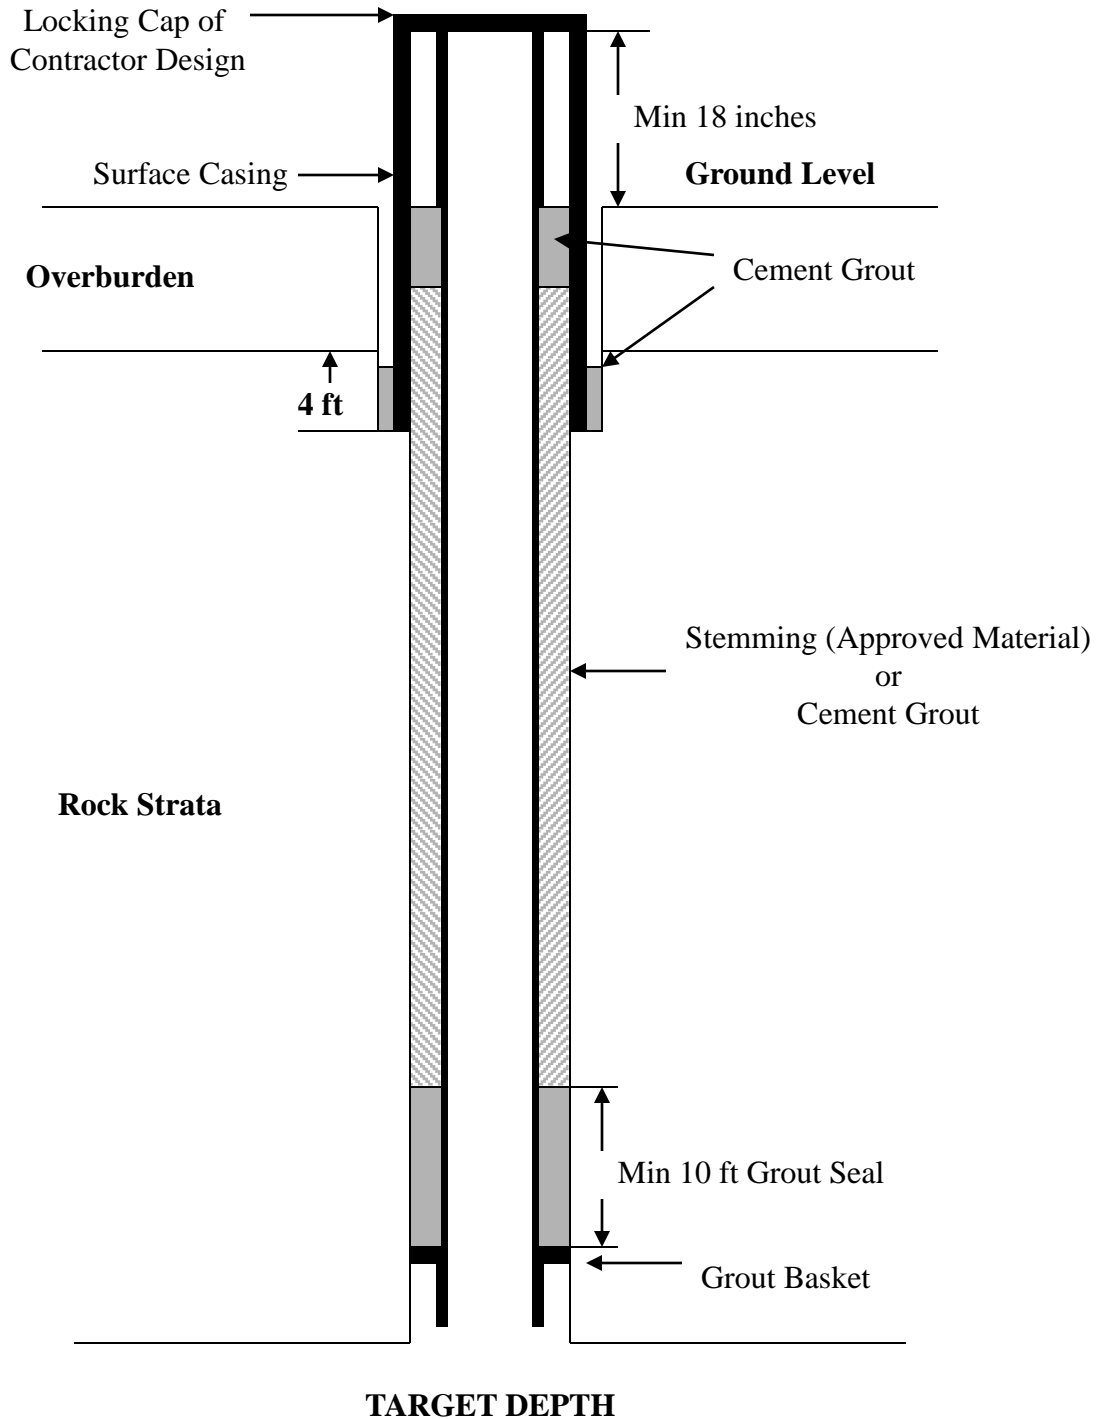


FIGURE NO. 5