


SCALE: 1" = 40'
 SCALE IN FEET

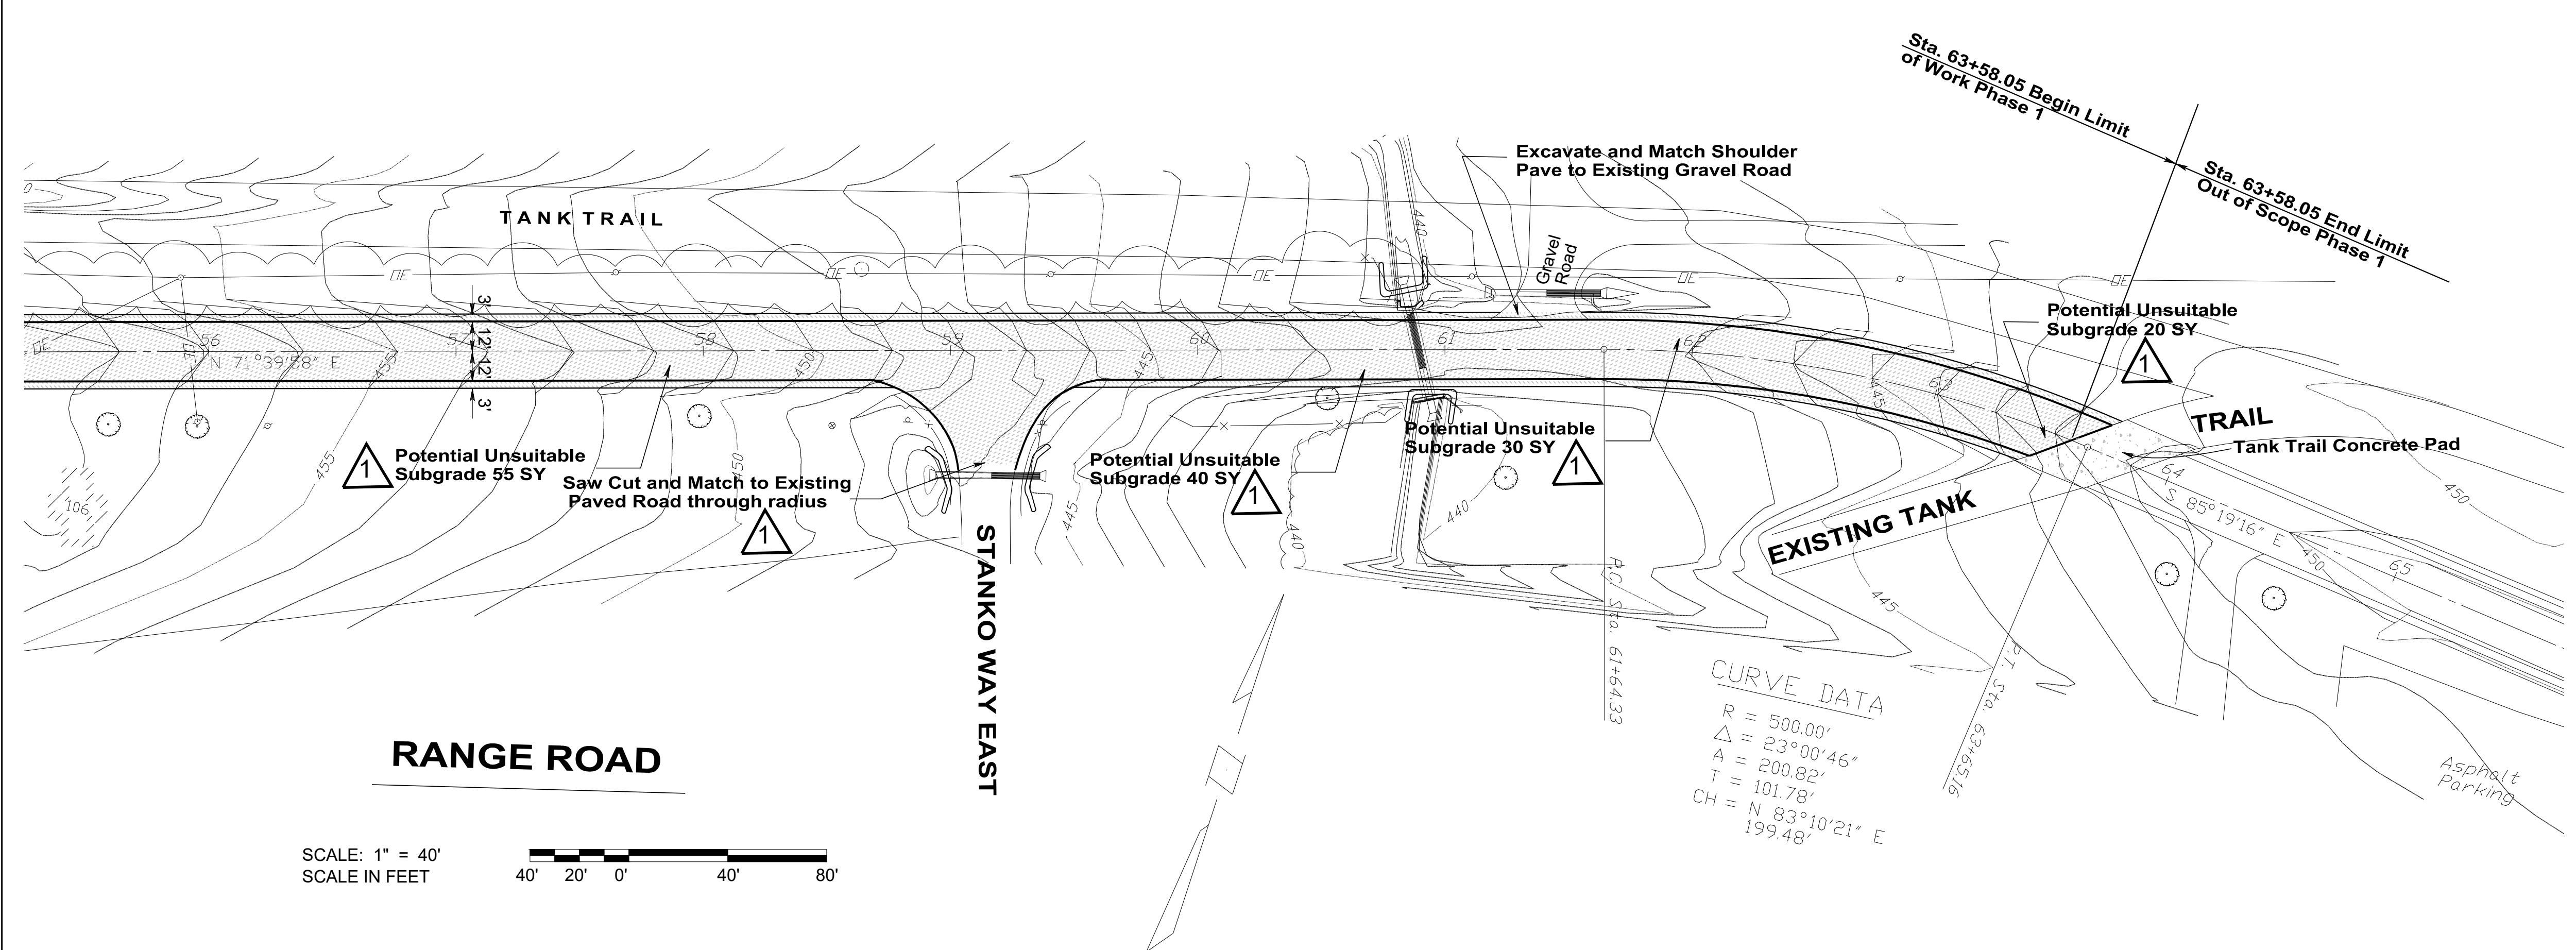

SCALE: 1" = 40'
 SCALE IN FEET

SITE / CIVIL LEGEND

EXISTING	PROPOSED	DESCRIPTION
—	—	CONTOUR LINE
—	—	WATER LINE
—	—	ELECTRIC - OVERHEAD
—	—	FENCELINE
—	—	STORM SEWER
○	○	TREE
—	—	EROSION FILTER SOCK
○	○	WATER VALVE
○	○	UTILITY POLE
+	+	FIRE HAYDRANT
—	—	STORM INLET
—	—	RIP-RAP
—	—	CONCRETE HATCH
—	—	ROAD PAVE HATCH
—	—	SHOULDER HATCH

NO.	DESCRIPTION	DATE
1	Revised per bid RFI	4/4/23

Professional's Signature _____ Date _____

COMMONWEALTH OF PENNSYLVANIA
 DEPT. OF MILITARY & VETERAN'S AFFAIRS
 ANNVILLE, PENNSYLVANIA 17003

DESIGN PROFESSIONALS:
 OFFICE OF FACILITIES AND ENGINEERING
 BUREAU OF DESIGN AND PROJECT MANAGEMENT
 BLDG. 0-10, FORT INDIANTOWN GAP
 ANNVILLE, LEBANON COUNTY, PENNSYLVANIA

PROJECT NO.: 42220144
RANGE ROAD REPAVING PHASE 1
 UNION TOWNSHIP
 LEBANON COUNTY, PENNSYLVANIA

SITE PLAN

VERIFY SCALE
 BAR IS ONE (1) INCH LONG ON ORIGINAL DRAWING:
 0 1
 IF BAR IS NOT ONE (1) INCH LONG, ADJUST SCALE ACCORDINGLY

CONTRACTOR SHALL FIELD VERIFY ALL DIMENSIONS. VARIANCE FROM CONTRACT DOCUMENTS NOT PERMITTED WITHOUT BUREAU OF ENGINEERING AND ARCHITECTURE APPROVAL.

DRAWN BY	DATE	DRAWING NO.
D. STERNER	15 MAR 2023	C.1.0
CHECKED BY	SCALE	
K. LLOYD	1" = 40'	



Division of Procurement and Contracting

Date: April 4, 2023
Solicitation/Bid Number: 6100058267
Opening Date/Time: April 21, 2023
Addendum Number: 2

To All Suppliers:

The Commonwealth of Pennsylvania defines a “Addendum” as an addition to or amendment of the original terms, conditions, specifications, or instructions of a procurement solicitation (e.g., Invitation for Bids or Request for Proposals).

List any and all changes:

*Revised Site Plan, Sheet C.1.0 Rev 1 dated 4/4/2023
Updated Bid Proposal to add price per square yard*

For solicitation responses:

Attach this addendum to your solicitation response. Failure to do so may result in disqualification.

Except as clarified and amended by this Addendum, the terms, conditions, specifications, and instructions of the solicitation and any previous flyers, remain as originally written.

Contractor’s Signature



BID PROPOSAL

**Department of Military and
Veterans Affairs
Bldg 0-47, Fort Indiantown Gap
Annville, PA 17003**

Do not write in space below

Date: _____

Bid Opening Witness:

Legal Review:

**CONTRACT NO. 42220144
GENERAL CONSTRUCTION
RANGE ROAD RE-
PAVING
FORT INDIANTOWN
GAP, ANNVILLE PA**

Bidder Name and Address:

Bidder Phone #:

Bidder FAX #:

Bidder Email:

Bidder Federal ID #:

Vendor ID #:

BULLETIN INFORMATION: Bidder acknowledges receipt of the following Addenda(s) and agrees they are part of this Bid Proposal.

Addenda # ___ Issue Date: _____

Addenda # ___ Issue Date: _____

Addenda # ___ Issue Date: _____

Addenda # ___ Issue Date: _____

Addenda # ___ Issue Date: _____

Addenda# ___ Issue Date: _____

BASE BIDS

**THE BIDDER MUST TYPE/WRITE ITS TOTAL BID PRICE FOR EACH SEPARATE
BASE BID ON THIS "BASE BID" SHEET. DO NOT SOLELY WRITE ANY
ADDITIONAL OR DEDUCTED AMOUNT ON THE BASE BID LINE.**

For all **GENERAL CONSTRUCTION** the sum of

PRICE PER LF \$ _____ Dollars

(_____). (Written)

LF PRICE X 2,202 LF TOTAL \$ _____ Dollars

(_____). (Written)

Inspect, and then remove and replace unsuitable subgrade materials/unsatisfactory soils with
completed 2A stone – estimated 12 inch depth. Estimated 241 square yards.

PRICE PER SQUARE YARD \$ _____ Dollars

(_____). (Written)