



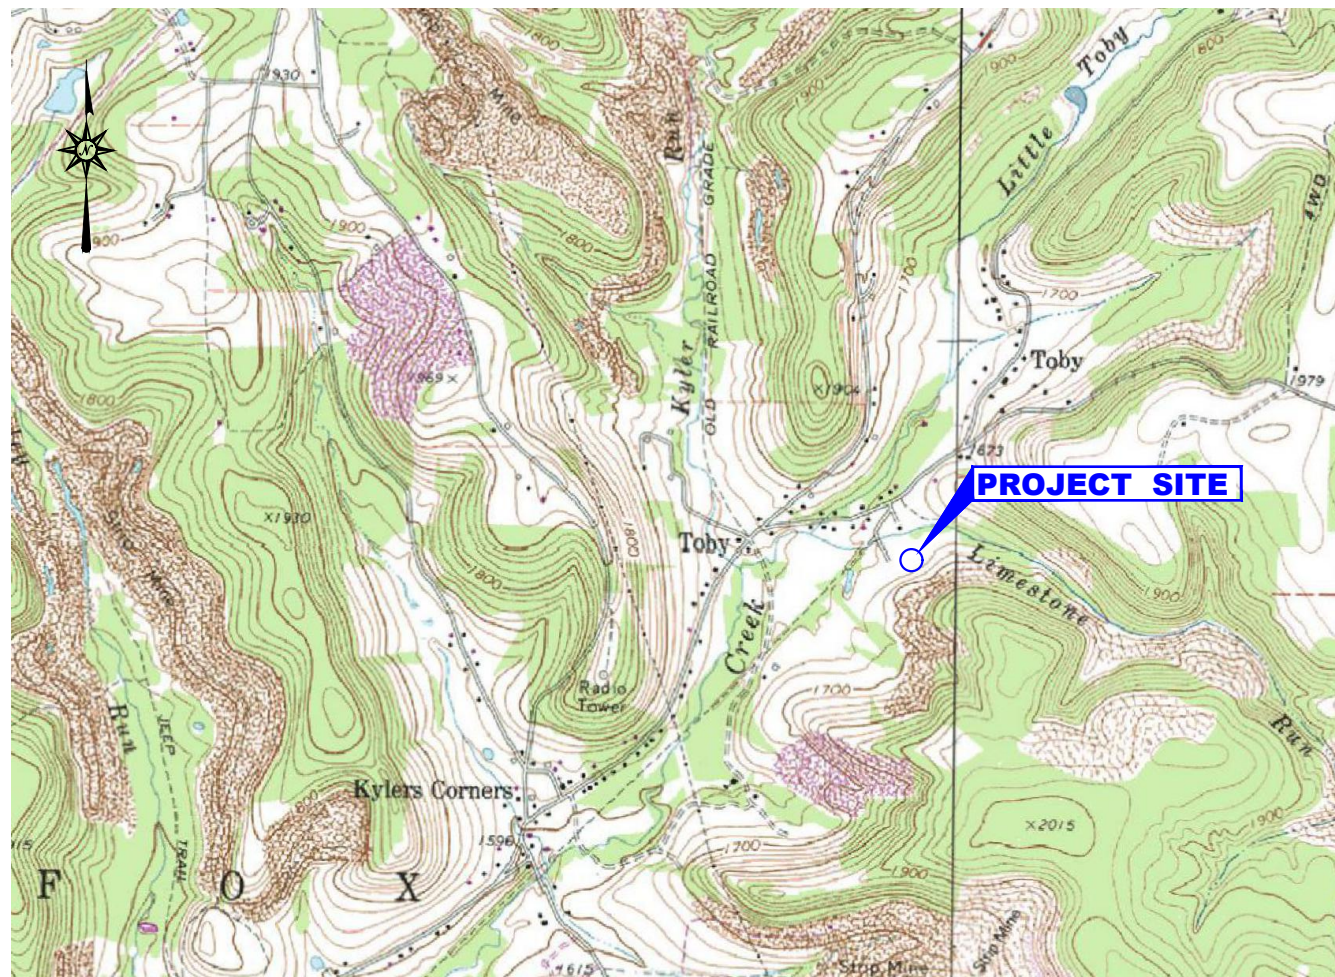


LOCATION MAP



LEGEND

- Proposed Guide Rail
- Fence
- Roadway

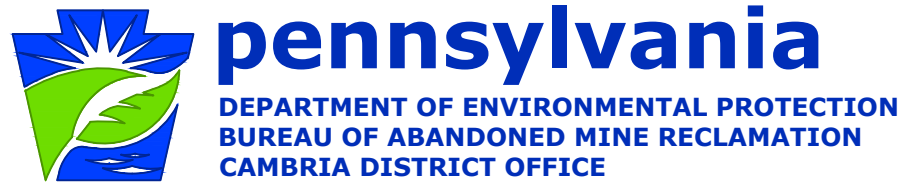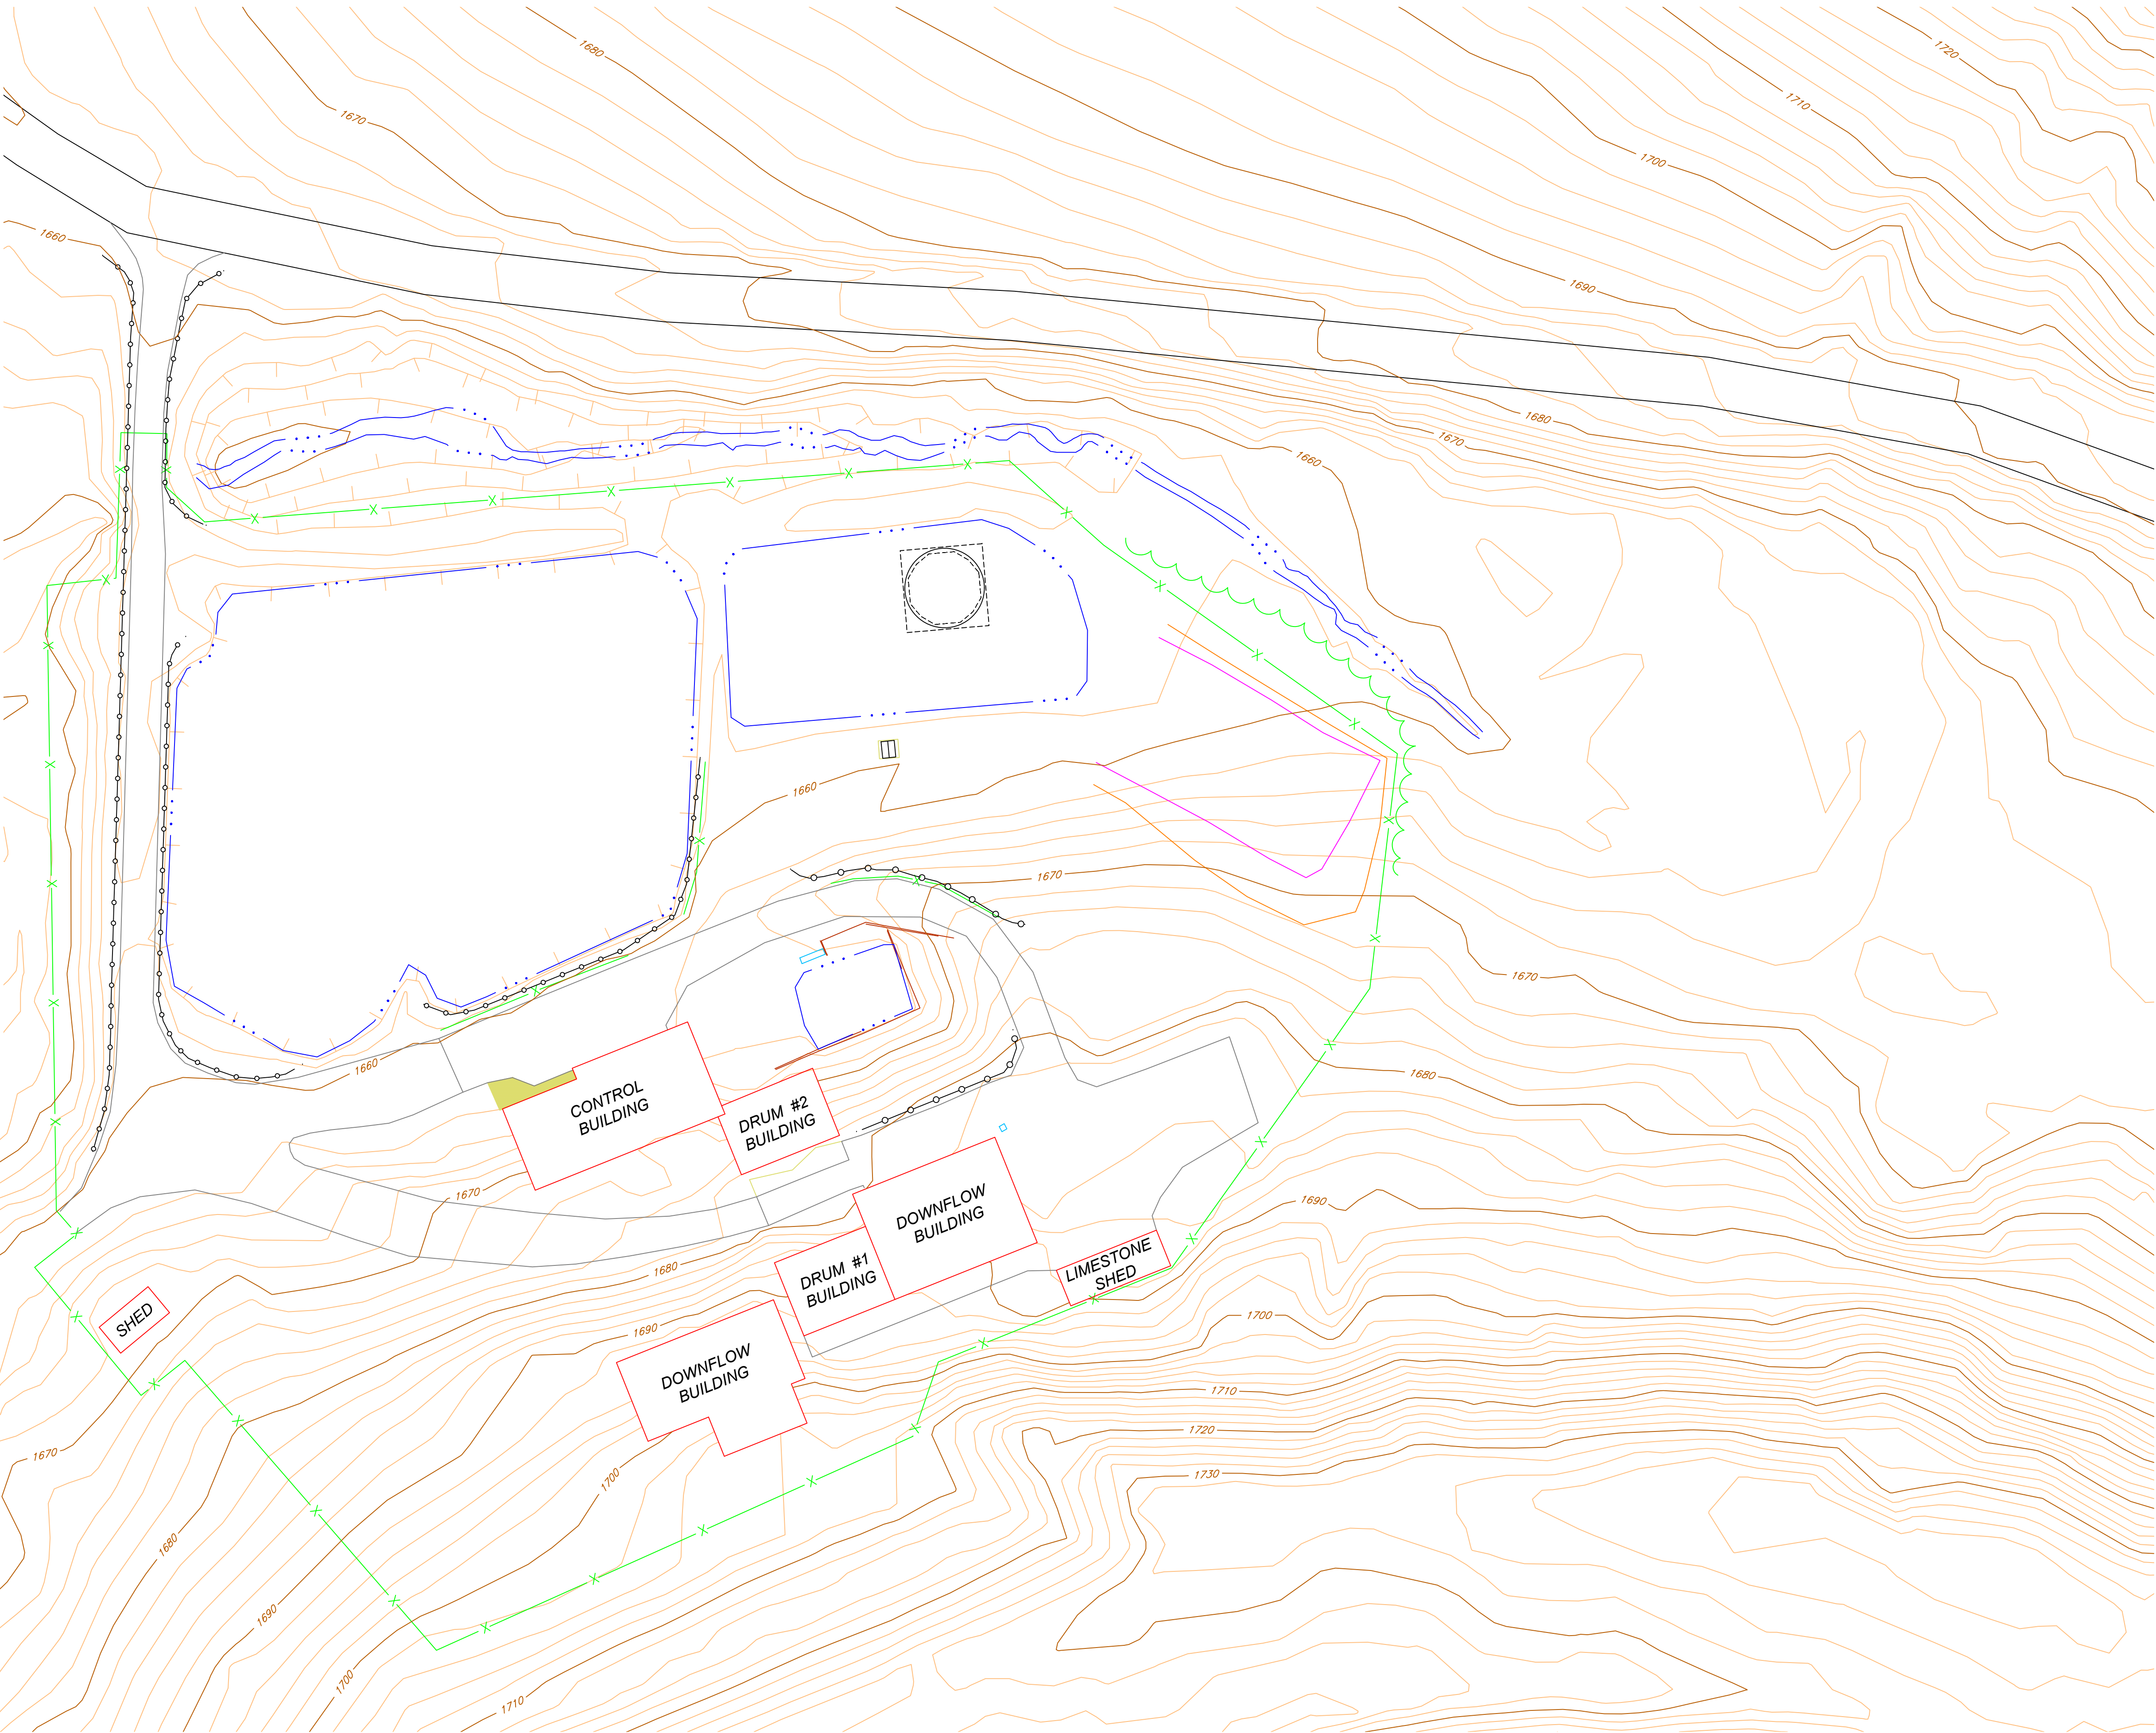

NO.	BY	DATE	DESCRIPTION
REVISIONS			

DATE: May 8, 2024	PLOT DATE: May 9, 2024	SCALE: 0 100' 200'
DRAWN BY: BWW	CHECKED BY:	UNLESS OTHERWISE NOTED
ACAD FILE NAME: 24(0964).dwg		
ALL EXISTING CONDITIONS SHALL BE CHECKED AND VERIFIED BY THE CONTRACTOR AT THE SITE		

ABANDONED MINE RECLAMATION PROJECT LITTLE TOBY CREEK AMD TREATMENT PLANT GUIDE RAIL REPLACEMENT PROJECT	
FOX TOWNSHIP	DRAWING NUMBER: 1 of 1
PLAN - LOCATION & VICINITY MAPS	