

## TYPICAL ABOVE GROUND LEVEL COMPLETION

### Plastic or Steel Casing

(not to scale)

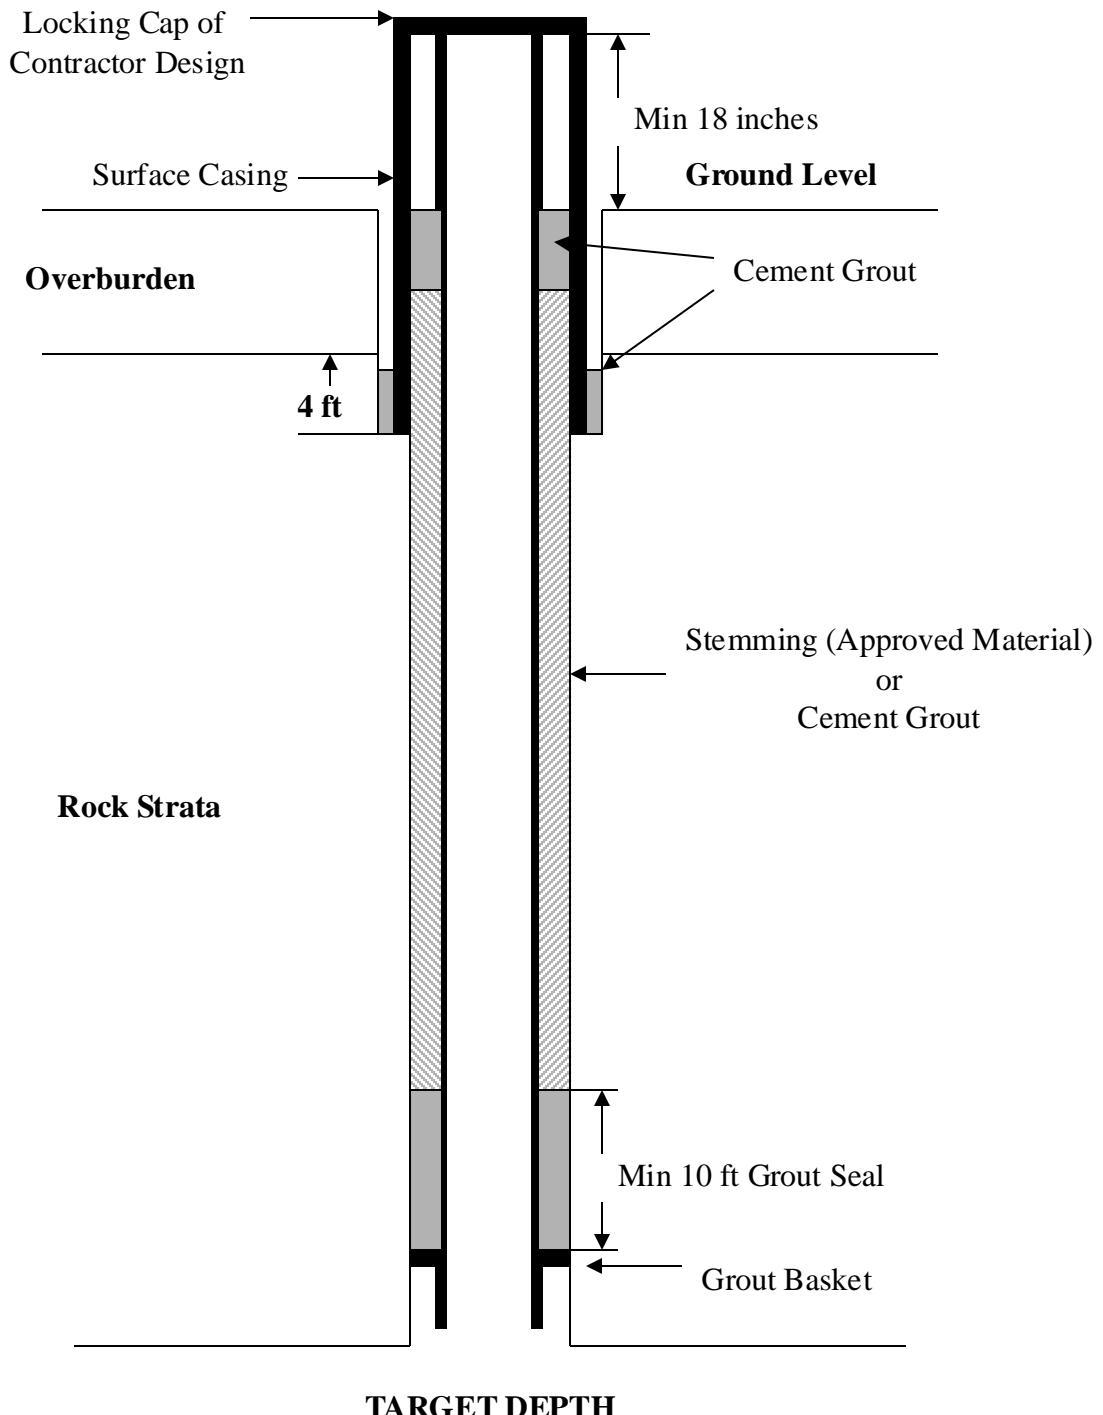


FIGURE NO. 1

## TYPICAL FLUSH MOUNT COMPLETION

Plastic or Steel Casing

(not to scale)

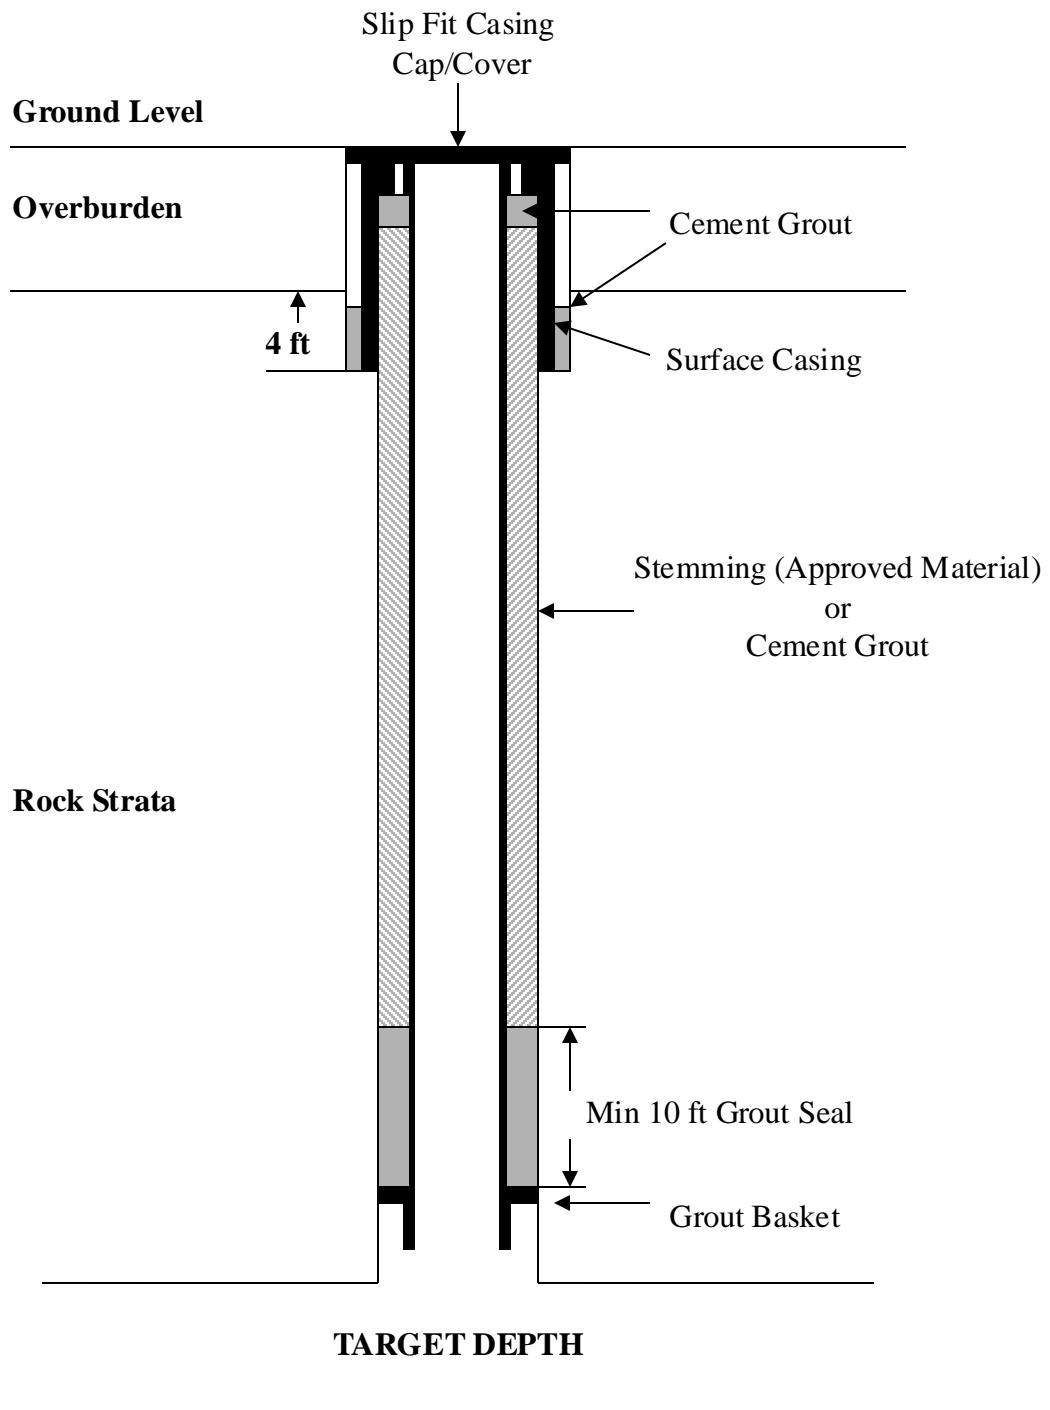
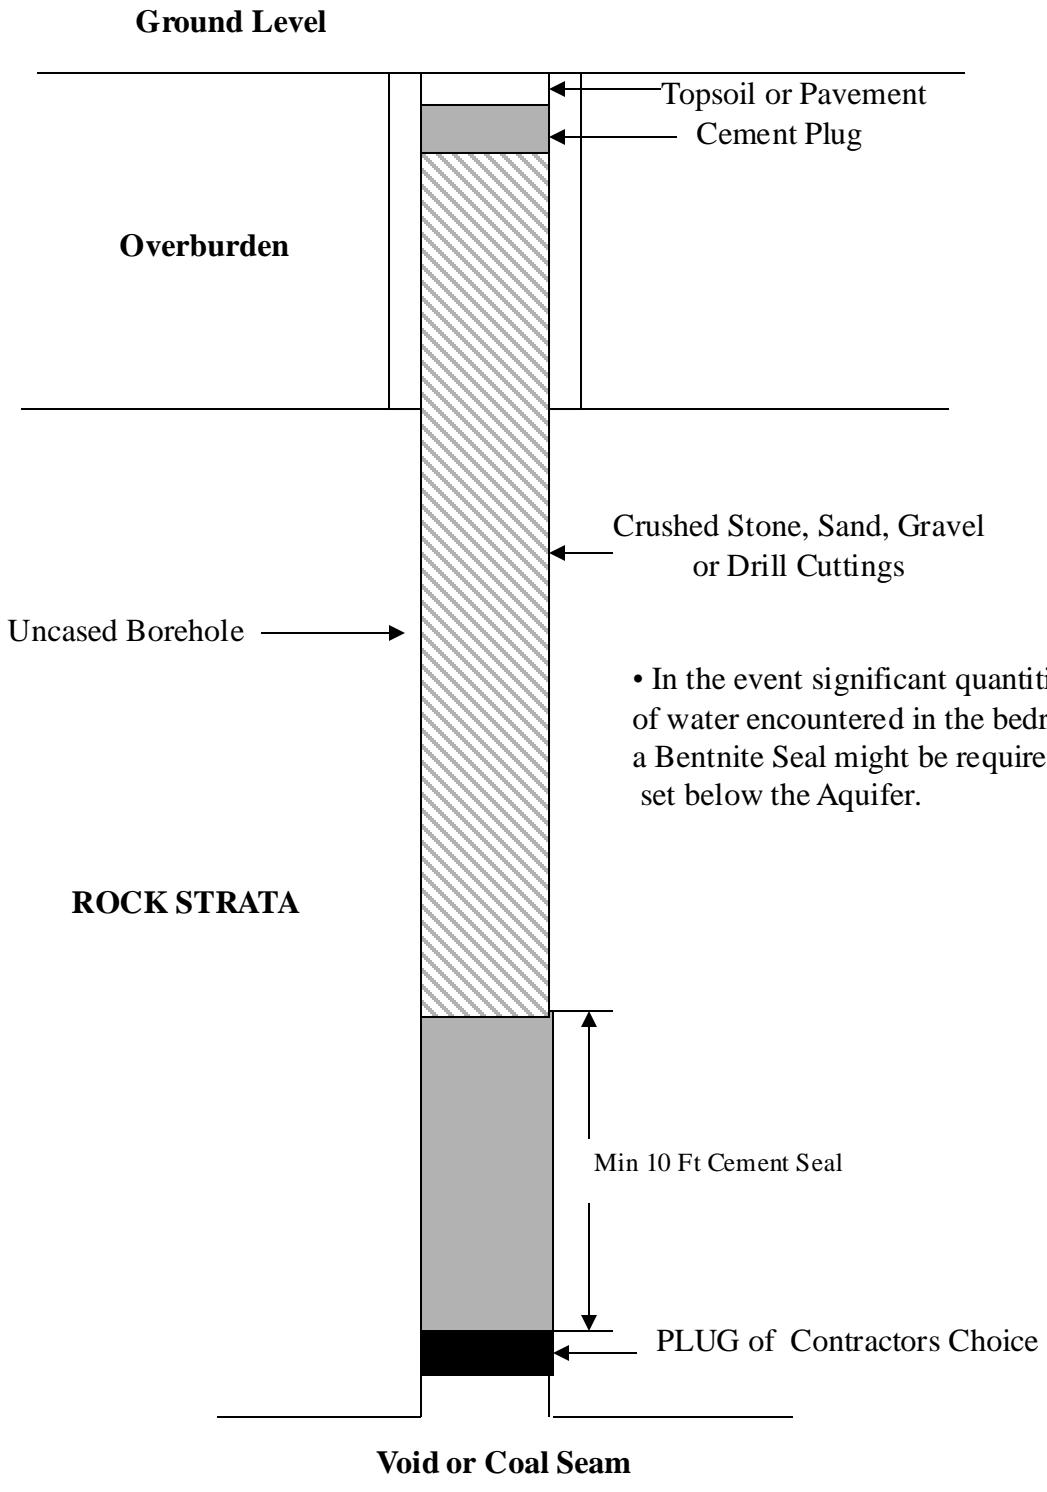


FIGURE NO. 2

# BOREHOLE ABANDONMENT

Not to Scale



**FIGURE NO. 3**