
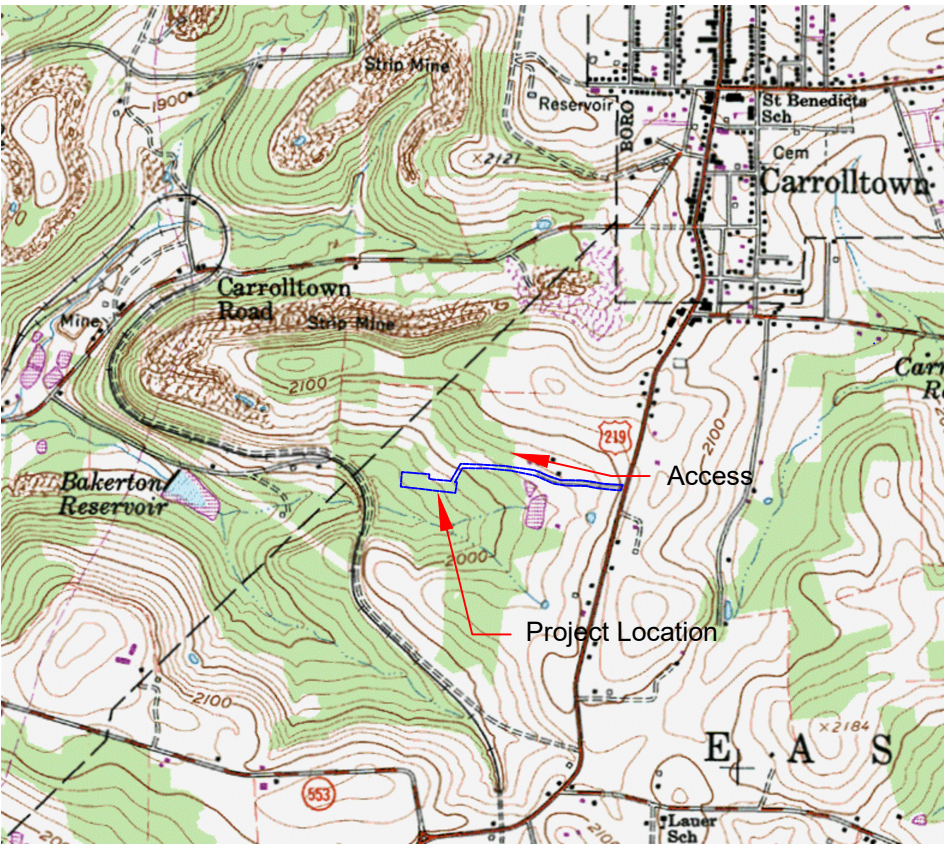


GENERAL NOTES

- 1. Property lines were taken from Cambria County tax maps and are approximate.
- 2. Data concerning underground utilities has been obtained from available information, accuracy of the data is not guaranteed. See utility listing on this drawing and call the "Pa. One Call System" at 1-800-242-1776 prior to any grading.
- 3. All areas outside the Contractor's Work Area that are disturbed by the Contractor, must be restored to as good as or better than existing conditions.
- 4. Contractor's Work Area is approximate. Minor deviations may be permitted subject to the approval of the Department's Representative.
- 5. The Contractor shall be responsible for any damage, as a result of the work, to any: existing improvements, access roads, property corners, utilities and structures (whether they are property corners, utilities and structures (whether they are shown on the drawings or not.))

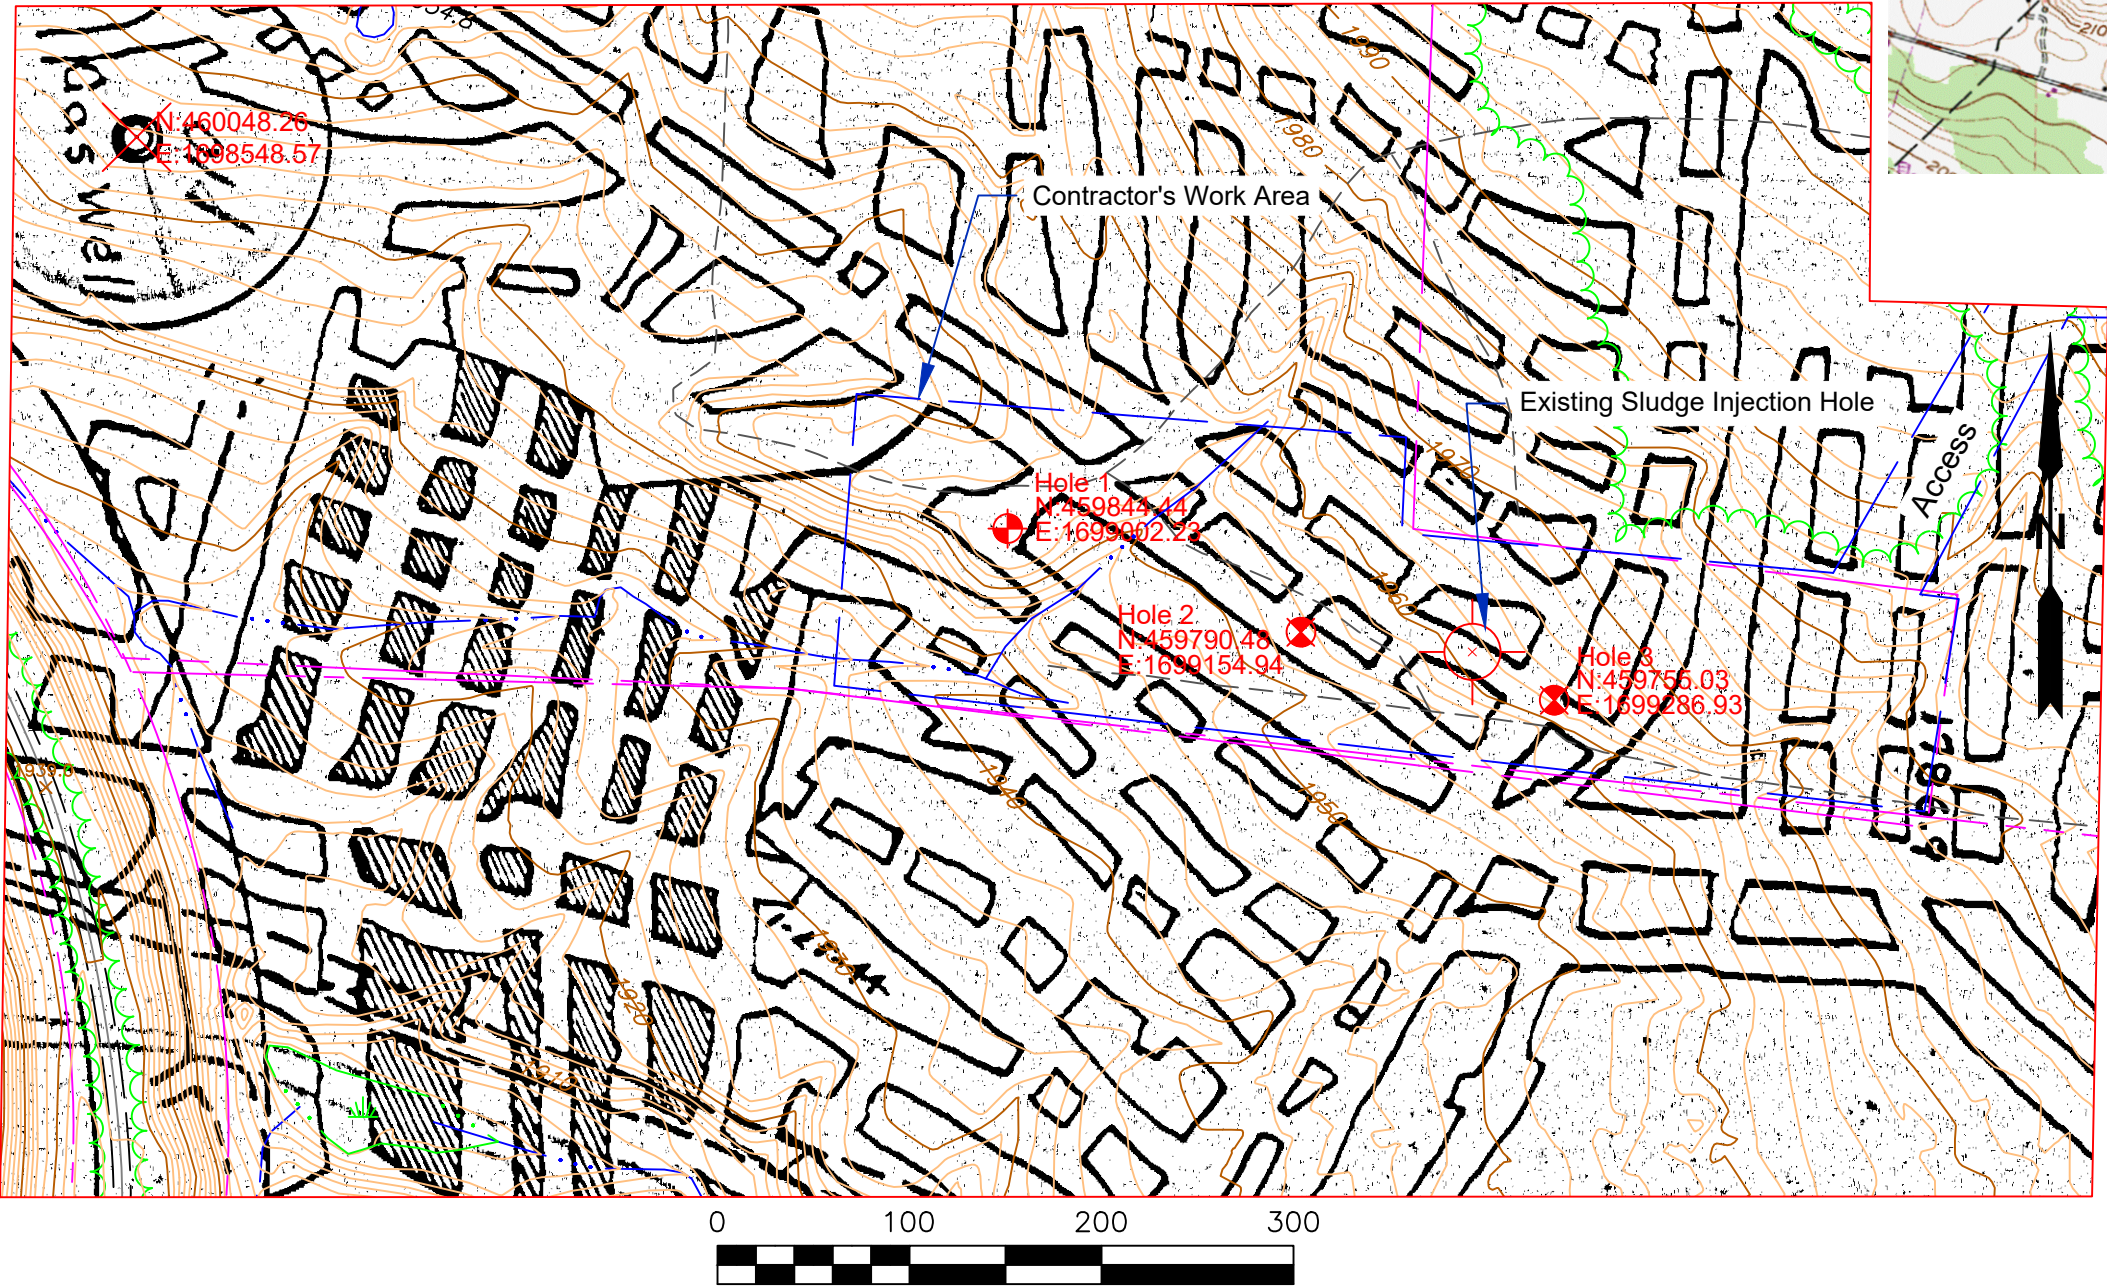

LOCATION MAP
SCALE: 1" = 2000'

PENNSYLVANIA ONE CALL SYSTEM, INC.



STOP! CALL BEFORE YOU DIG.
BEFORE YOU DIG ANYWHERE IN
PENNSYLVANIA! CALL 1-800-242-1776
SERIAL NO. 2014-2871864

UNDER PUBLIC UTILITIES ACT NO. 187

The Contractor shall comply with the Act of December 10, 1974 (Public Law 852, No.287), As Amended, which defines the procedures for notification to Public Utilities prior to excavation, drilling or demolition work using power equipment or explosives.

No Known Underground Public Utilities in Contractor's Work Area

LEGEND

- Existing Contour (10' Interval)
- Existing Contour (2' Interval)
- Depression Contour
- Edge of Woods
- Unpaved Road/Driveway
- Paved Road
- Trail
- Property Line
- Contractor's Work Area
- Stream or Edge of Water
- Proposed Drill Hole

CONTRACT NO. AMD 11(0824)103.1

DRAWN BY: jeking	CHECKED BY: ---	SCALE: 1" = 100'	DRAWING NUMBER: 1 OF 1
DATE: March 31, 2025	PLOT DATE: 3/31/2025 7:09:54 AM	ACAD FILE NAME: OSM11(0824)sludge3-2.dwg	
ALL EXISTING CONDITIONS SHALL BE CHECKED AND VERIFIED BY THE CONTRACTOR			

ABANDONED MINE RECLAMATION PROJECT

CARROLLTOWN ROAD NO.1

CAMBRIA COUNTY

WEST CARROLL TOWNSHIP

PLAN