


Well Typical Construction Attachment

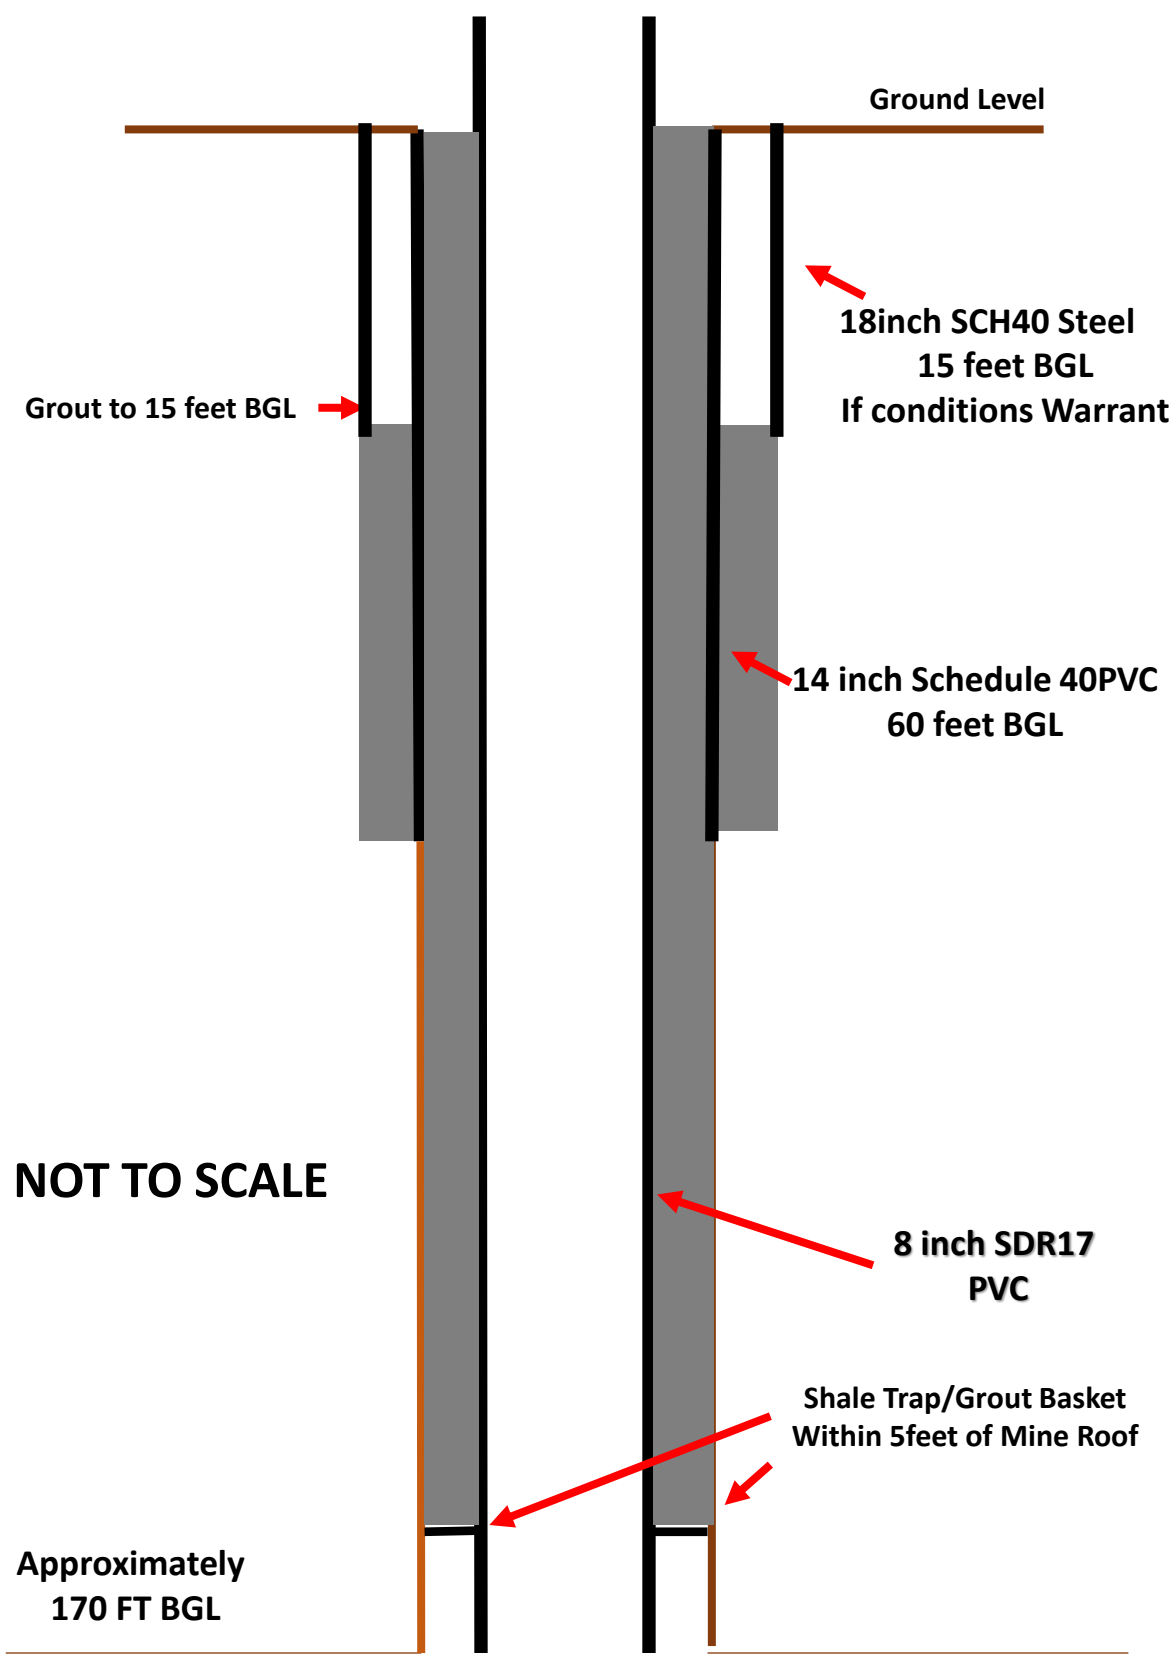

Mine Void

(FIGURE 2)