



TARGET LINE ELEVATION

Scale: 1/4 in. = 1 ft.

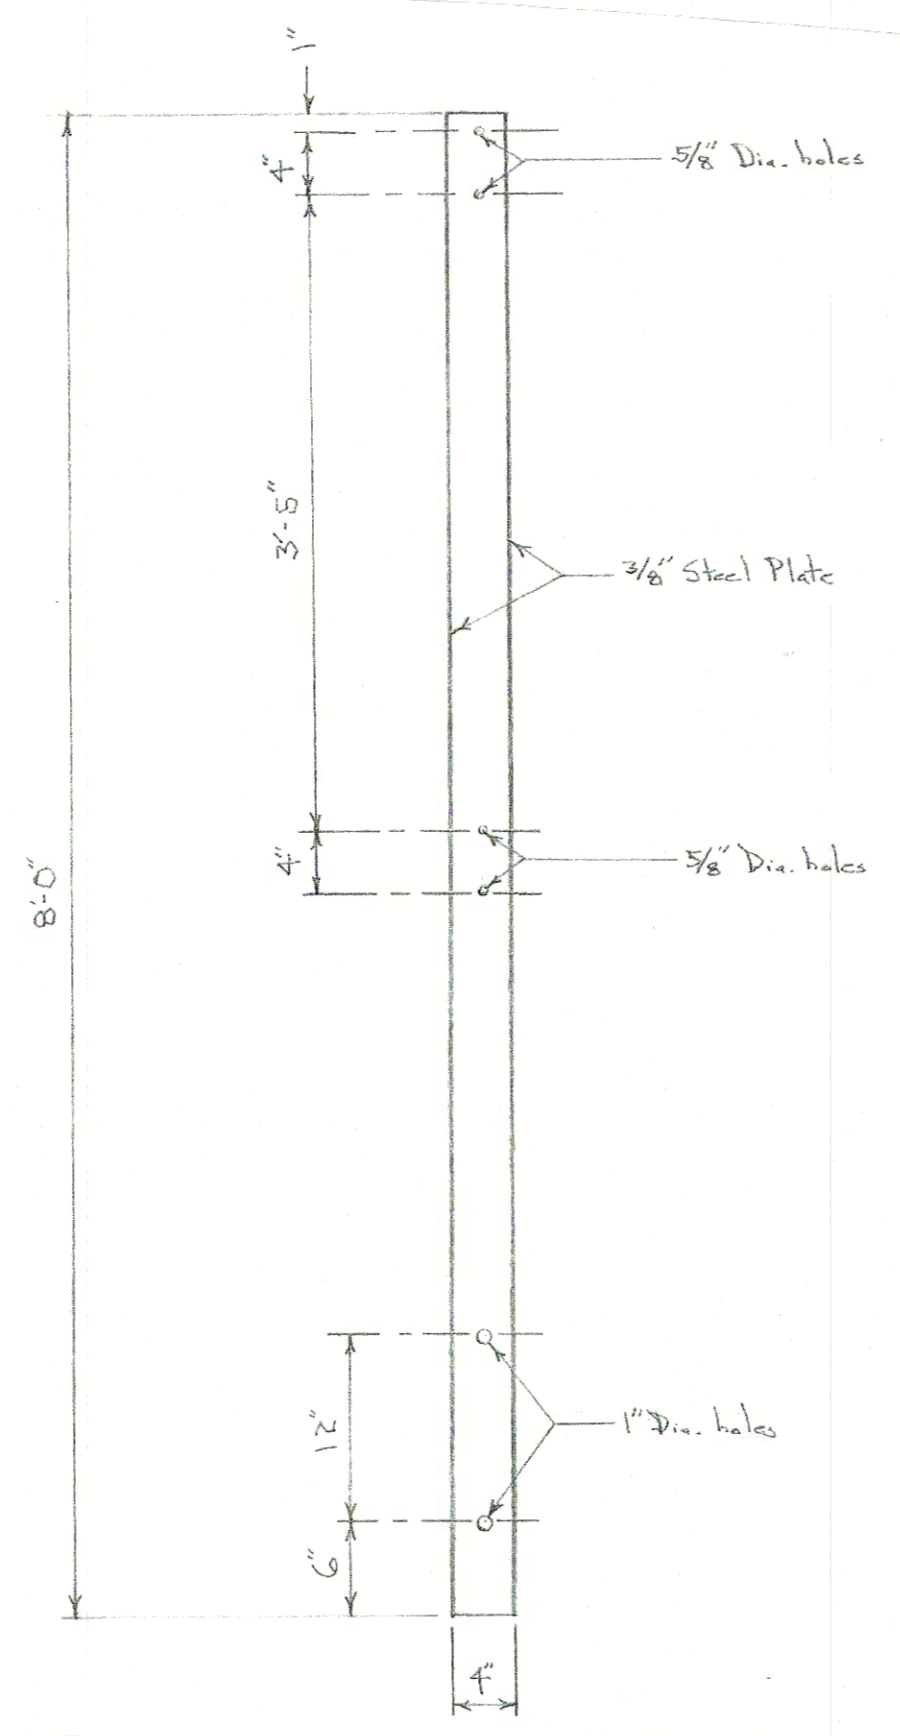


STEEL TARGET UPRIGHT DETAIL

Scale: 1 in. = 1 ft.

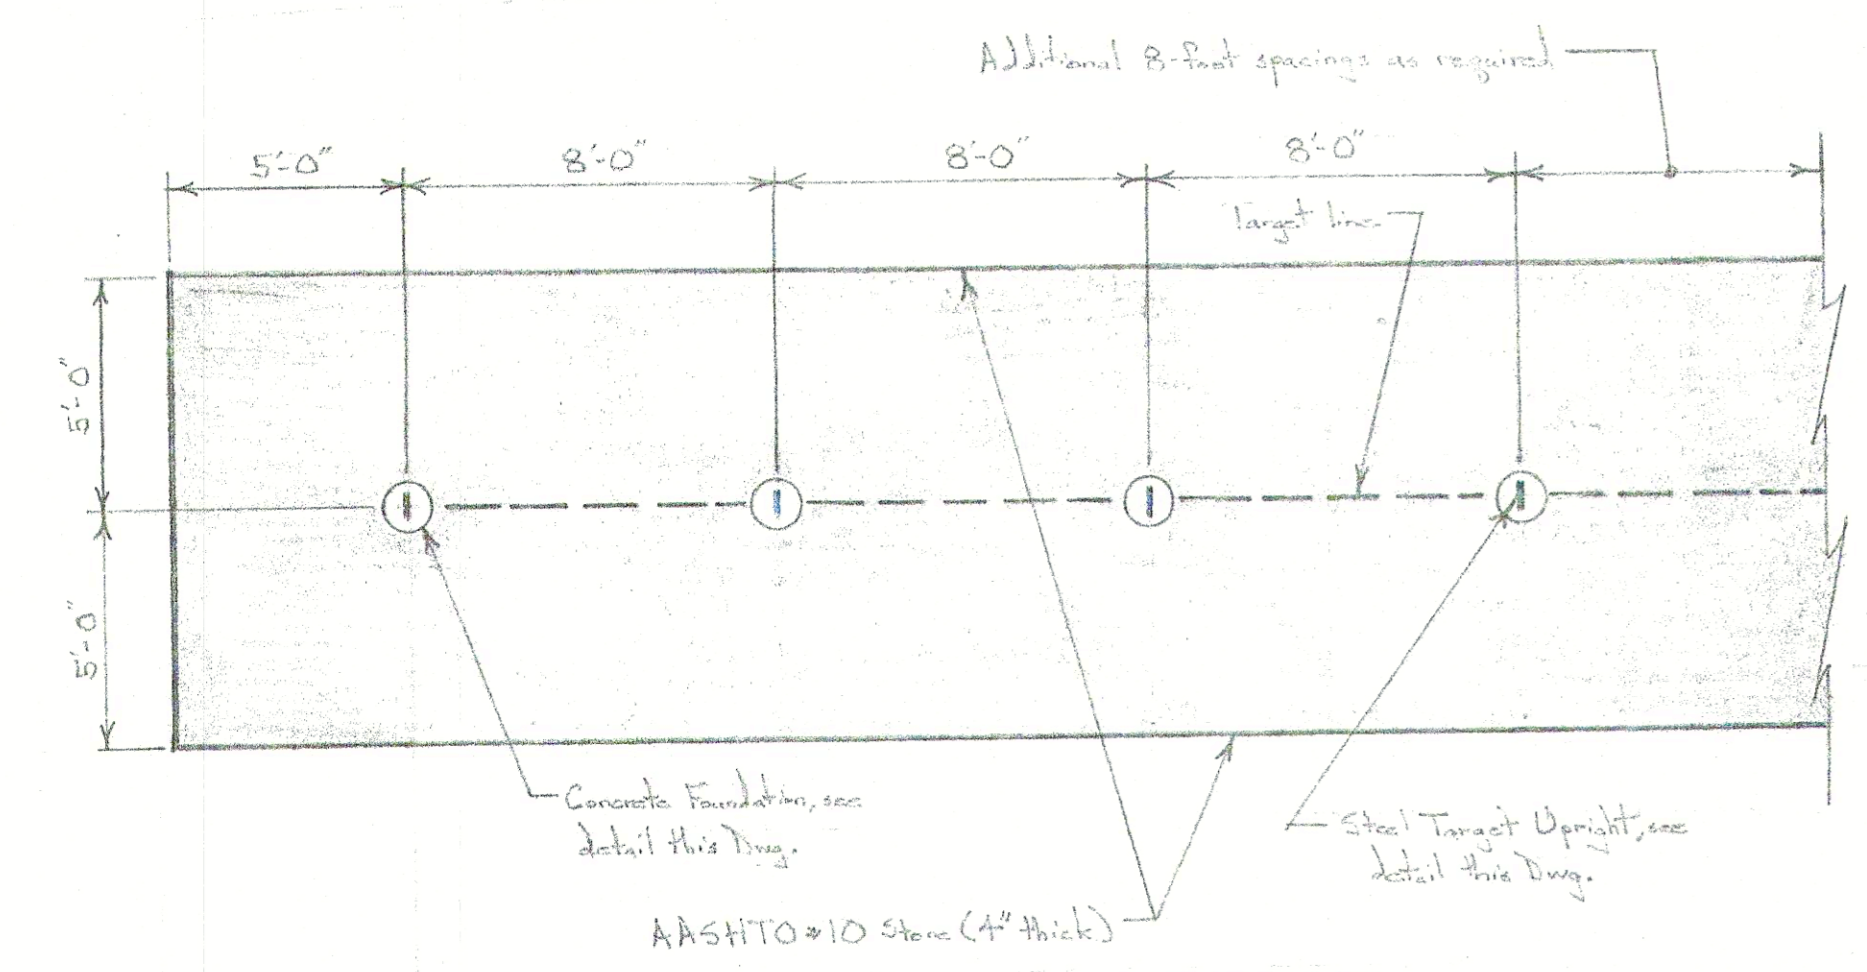


TARGET LINE PLAN

Scale: 1/4 in. = 1 ft.

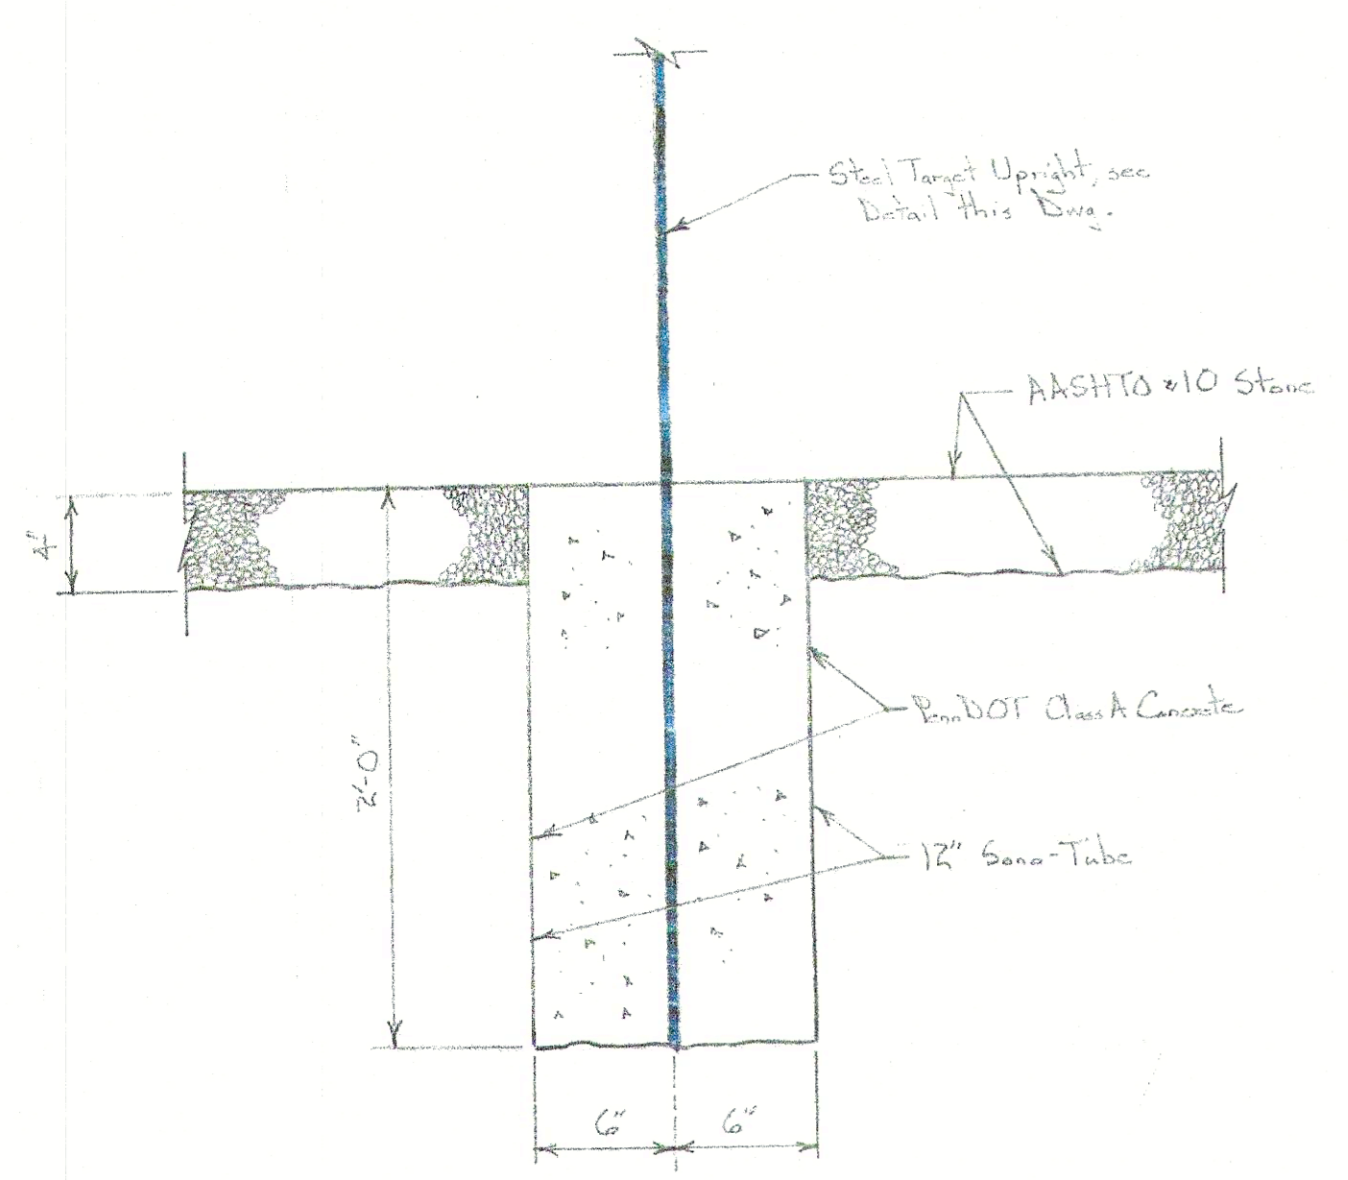


CONCRETE FOUNDATION DETAIL

Scale: 1.5 in. = 1 ft.

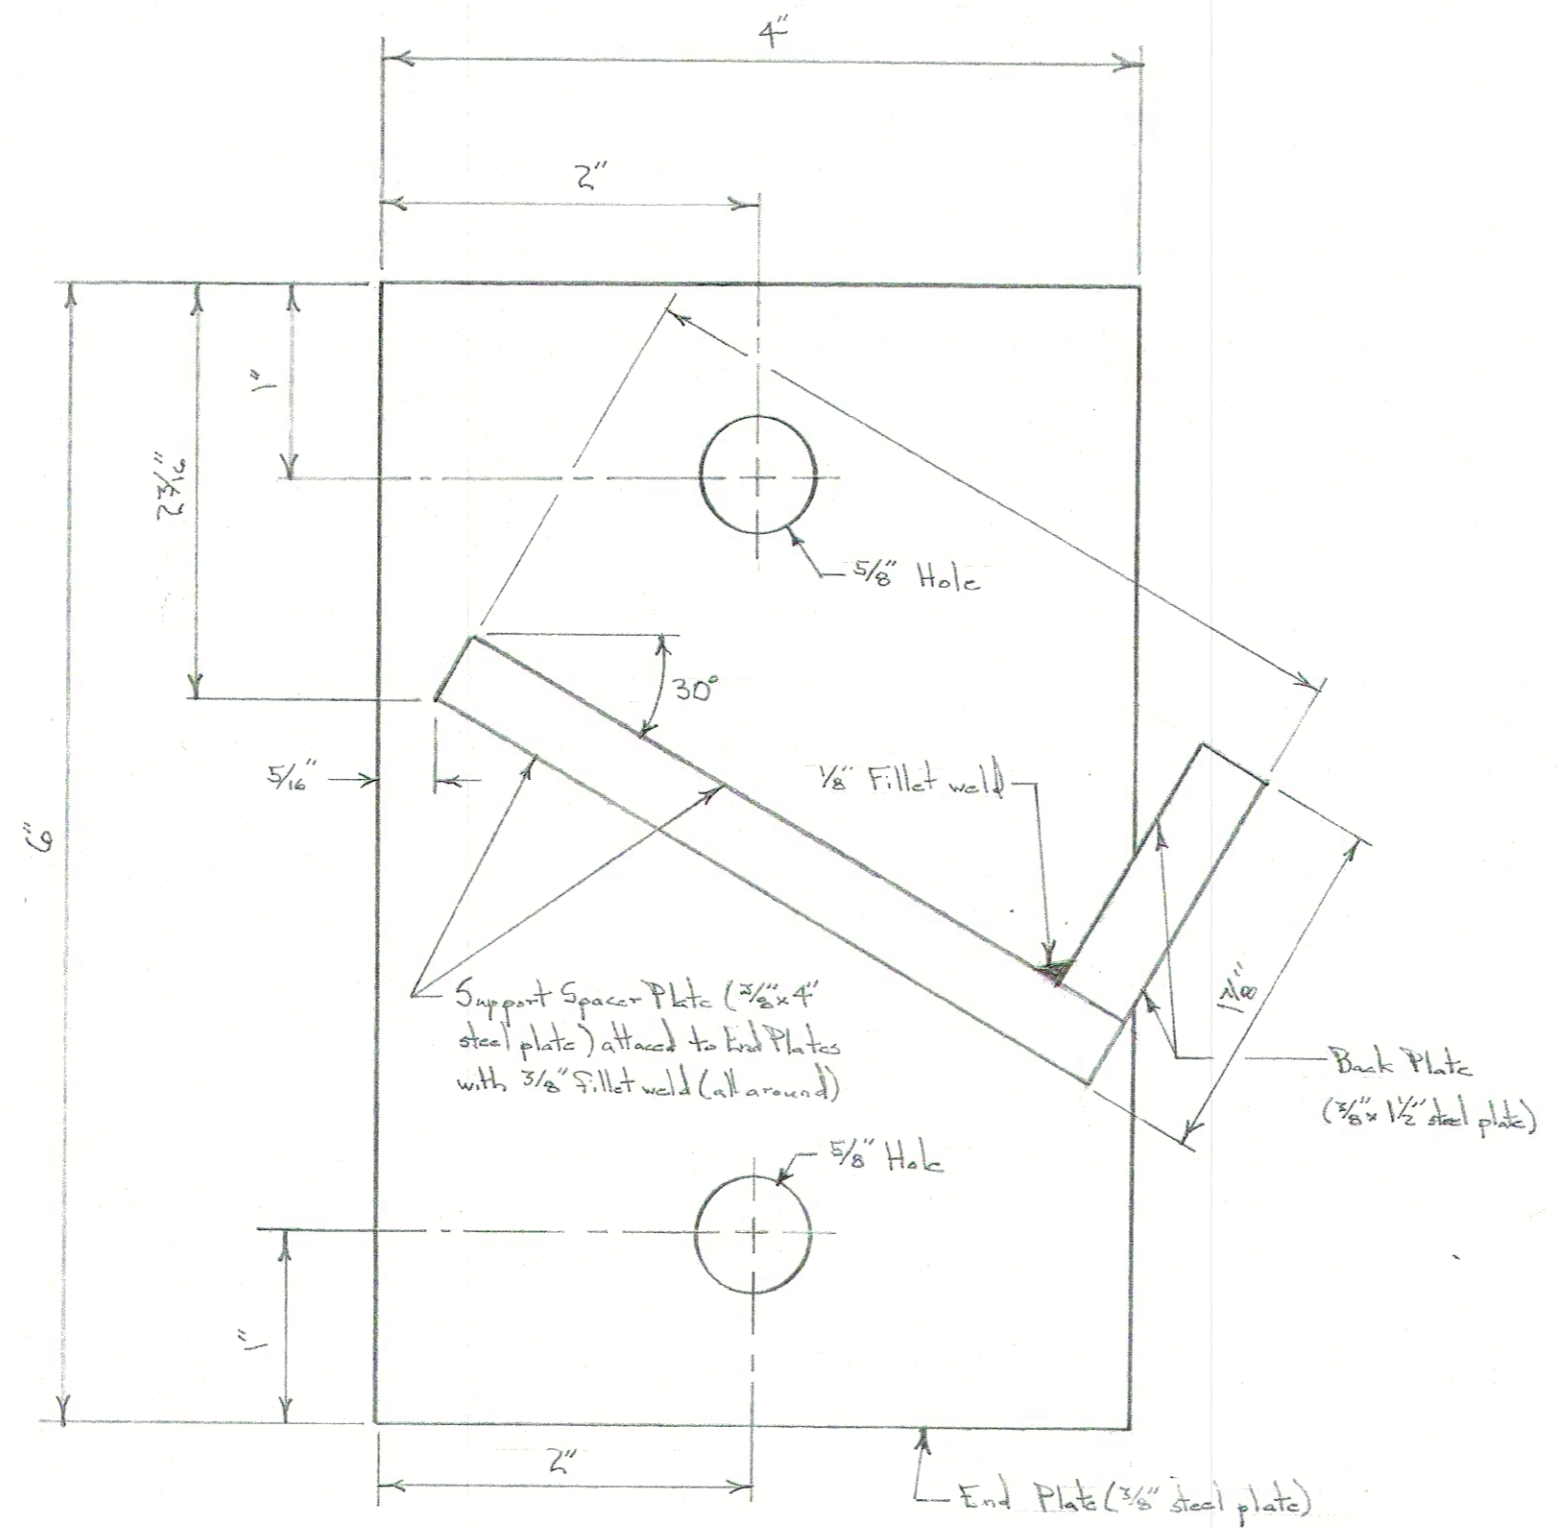


END PLATE DETAIL

Full Scale

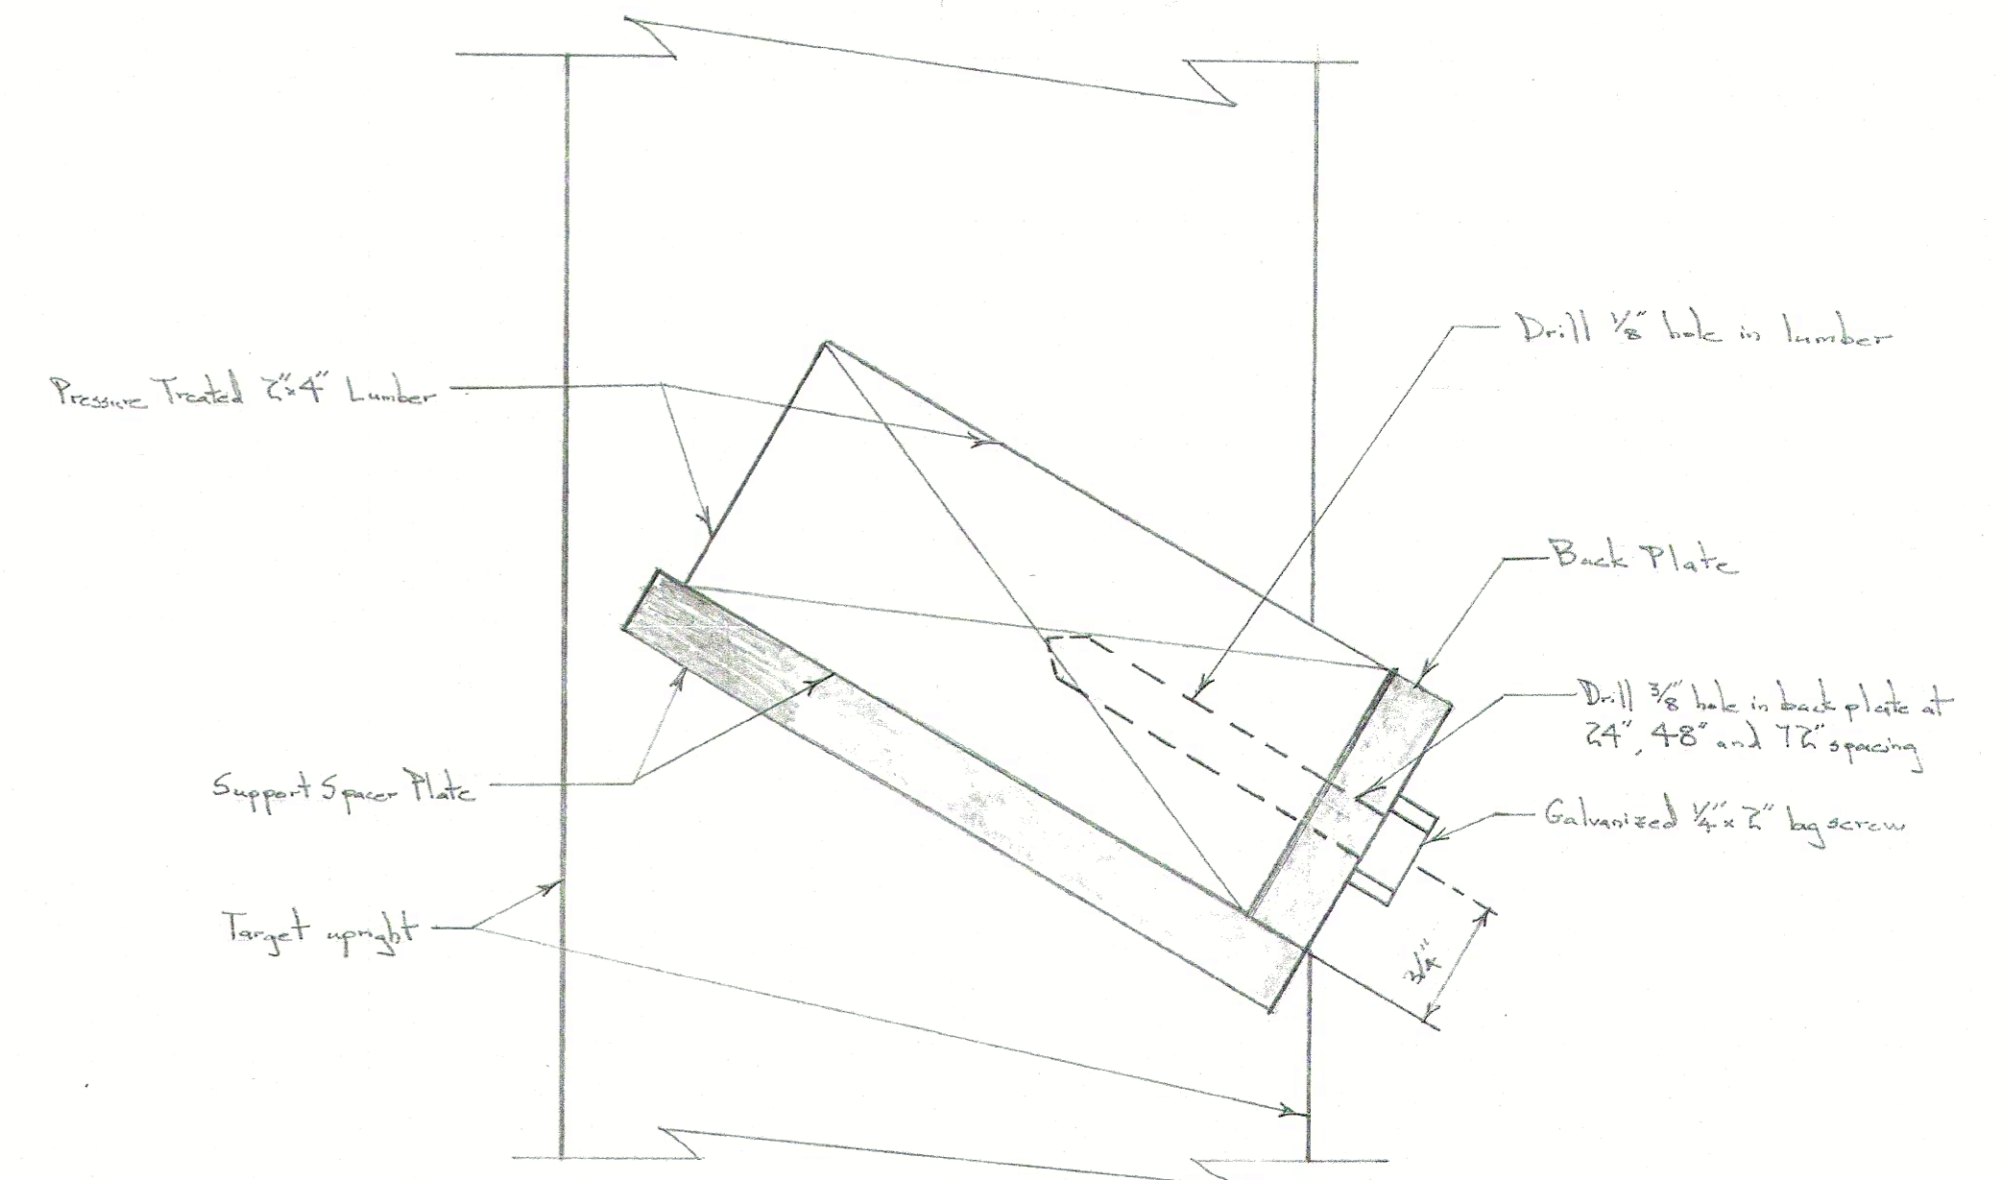

SUPPORT SPACER PLATE DETAIL

Full Scale
Note: Support spacer plate and back plate assembly is 7'-10 7/8" long.

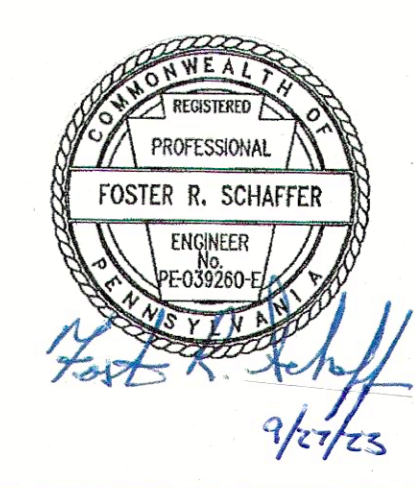

PENNSYLVANIA GAME COMMISSION		
SGL #77	SANDY TWP.	CLEARFIELD CO.
RIFLE / PISTOL RANGE PROJECT		
TARGET LINE DETAILS		
REVISIONS	PROJECT NO.	PGC-77-23-02
▲	DRAWN BY:	SS
▲	DATE:	9/27/23
▲	SHEET NO.	5 OF 5